



2 UNITS
3-Bed APARTMENT
2-Bed APARTMENT

2 UNITS
3-Bed APARTMENT
2-Bed APARTMENT

1 UNITS
2-Bed Terrace
2 Storey

4 UNITS
4-Bed Apartments
1 Storey


1 UNITS
2-Bed Terrace
2 Storey












1 UNITS
2-Bed Terrace
2 Storey


1 UNITS
2-Bed Terrace
2 Storey

1 UNITS
2-Bed Terrace
2 Storey















2 UNITS
3-Bed APARTMENT
2-Bed APARTMENT

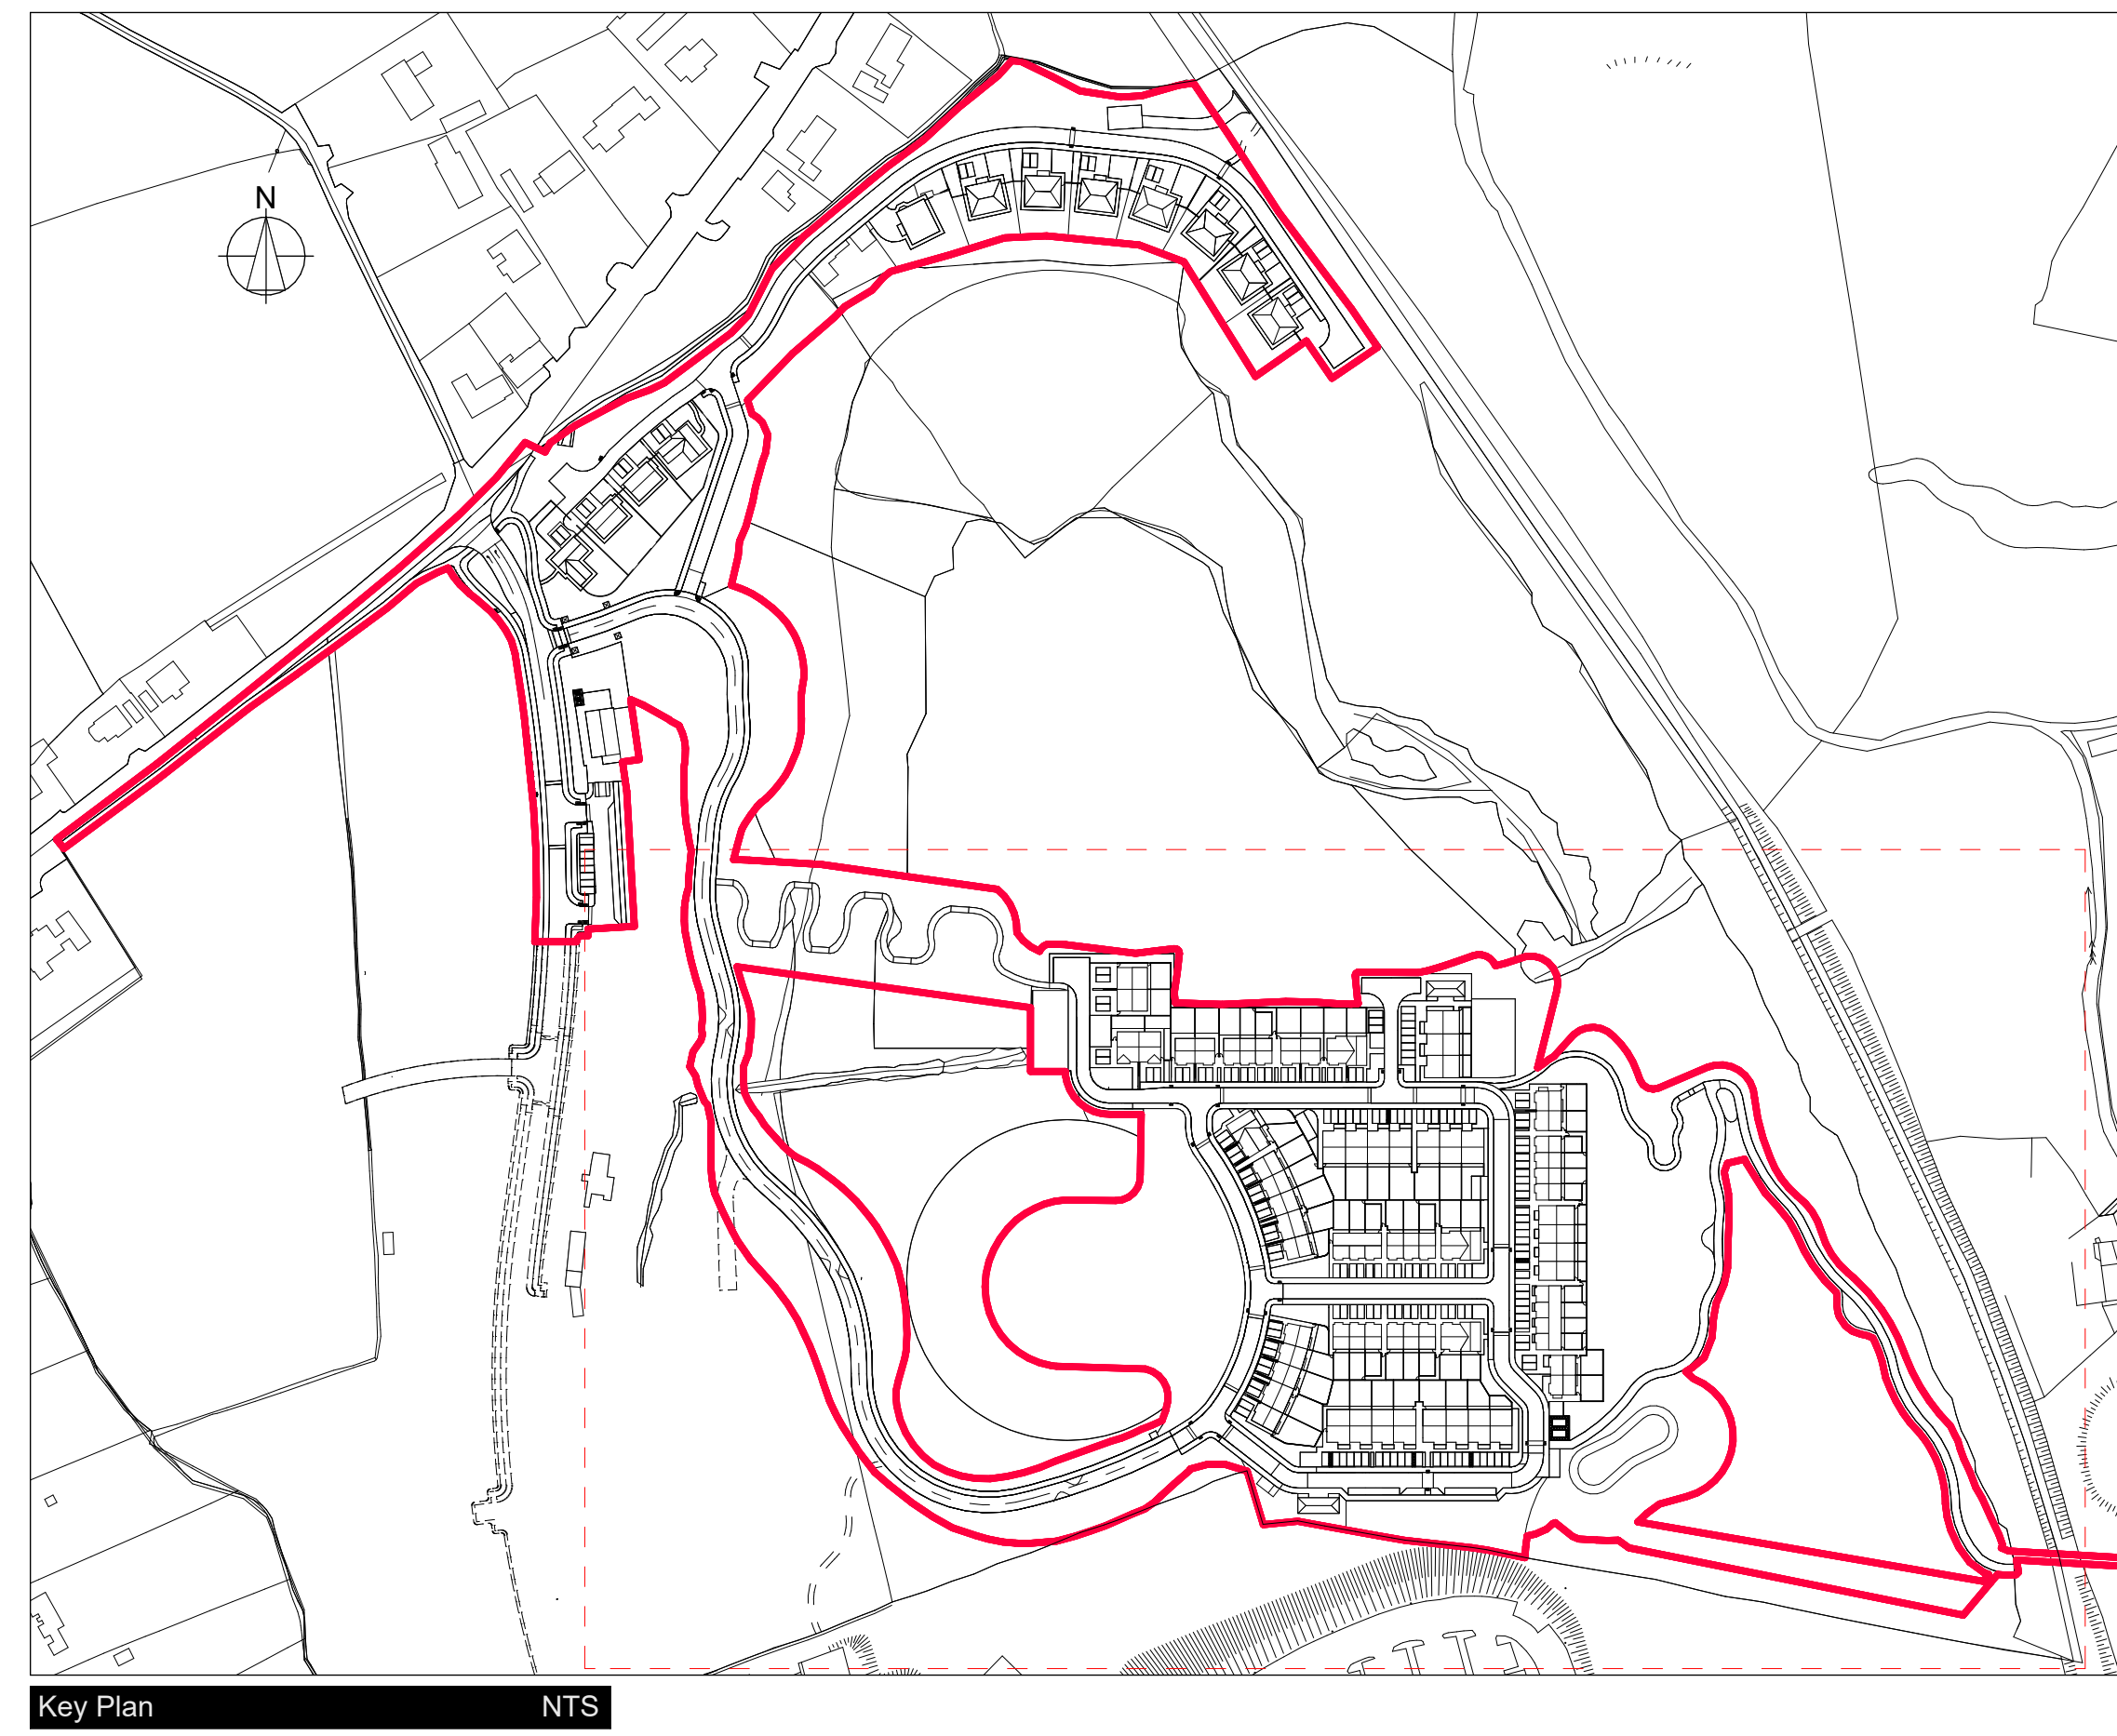

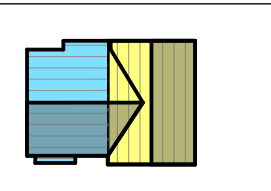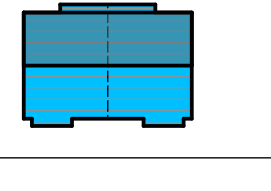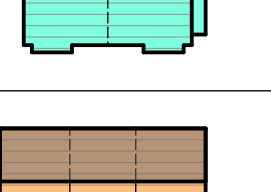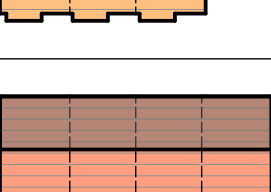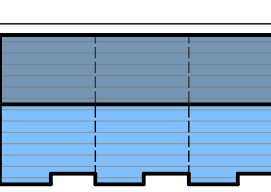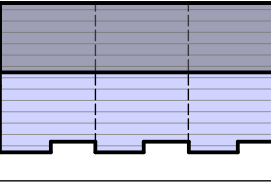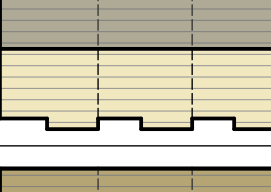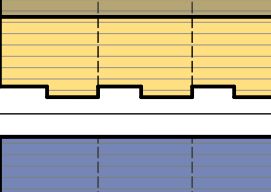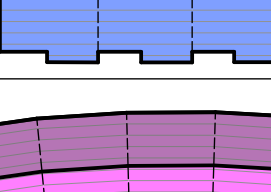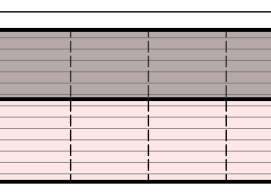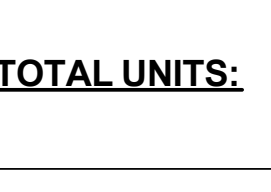HOUSE TYPE LEGEND:	QTY.
 HOUSE TYPE - A 4 BED - 2 STOREY + 3 BED - 2 STOREY SEMI-DETACHED	8
 HOUSE TYPE - B1 3 BED - 2 STOREY SEMI-DETACHED	4
 HOUSE TYPE - B2 3-BED - 2 STOREY SEMI-DETACHED	2
 HOUSE TYPE - B3 3-BED - 2 STOREY SEMI-DETACHED	2
 HOUSE TYPE - C1 2 BED - 2 STOREY TERRACE	15
 HOUSE TYPE - C2 2 BED - 2 STOREY TERRACE	8
 DUPLEX BLOCK - D2 3 BED APARTMENT + 2 BED APARTMENT	6
 DUPLEX BLOCK - D3 3 BED APARTMENT + 2 BED APARTMENT	8
 DUPLEX BLOCK - D4 3 BED APARTMENT + 2 BED APARTMENT	8
 DUPLEX BLOCK - D5 3 BED APARTMENT + 2 BED APARTMENT	8
 DUPLEX BLOCK - D6 3 BED APARTMENT + 2 BED APARTMENT	6
 DUPLEX BLOCK - D7 3 BED APARTMENT + 2 BED APARTMENT	6
 HOUSE TYPE - E1 3 BED - 2 STOREY TERRACE	10
 HOUSE TYPE - F1 3 BED - 2 STOREY SEMI-DETACHED	4
 DUPLEX BLOCK - H1 3 BED - 2 STOREY 1 BED APARTMENT + 1 BED APARTMENT	8
TOTAL UNITS:	97 NO.

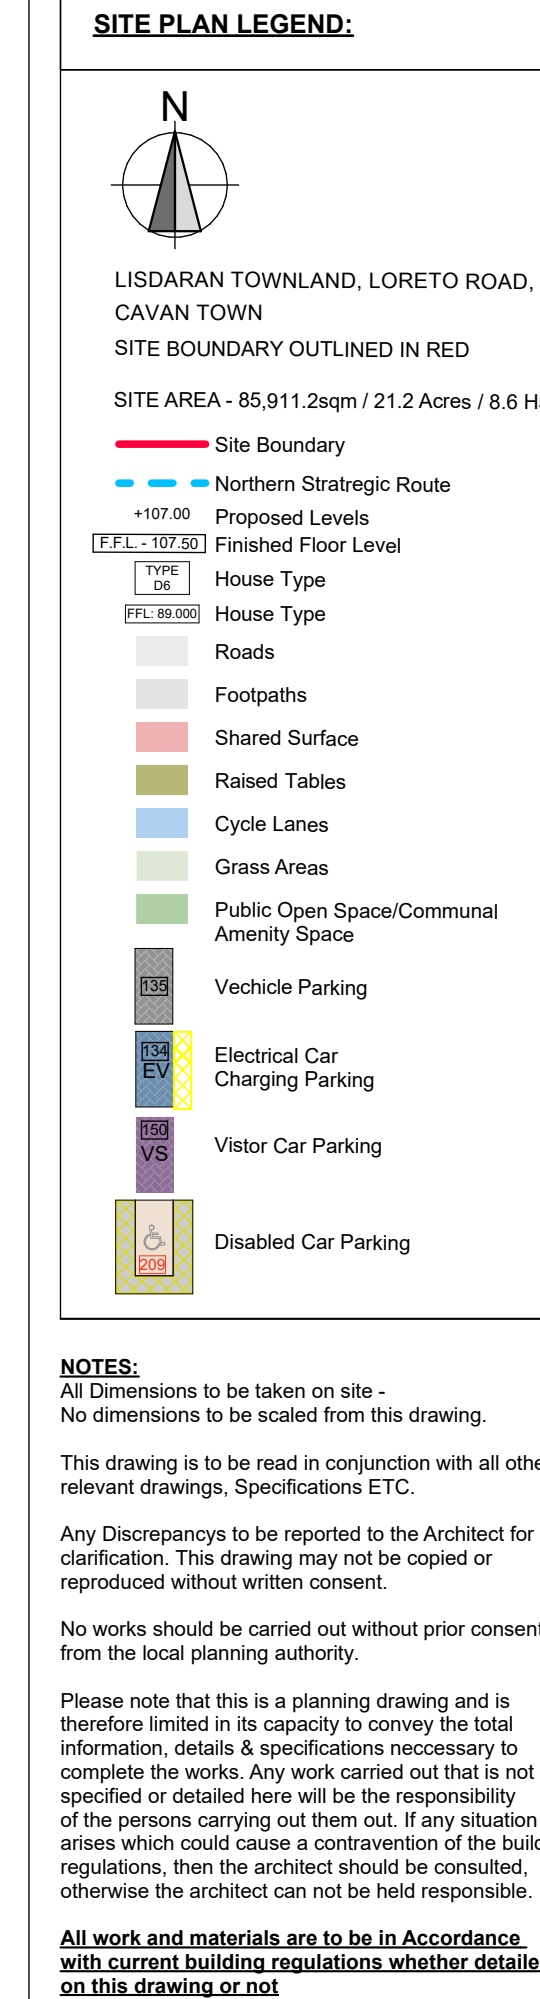

Indicates dwelling to be
transferred for Part V =
20% (Total 22 units)

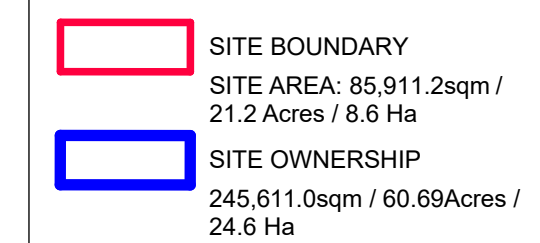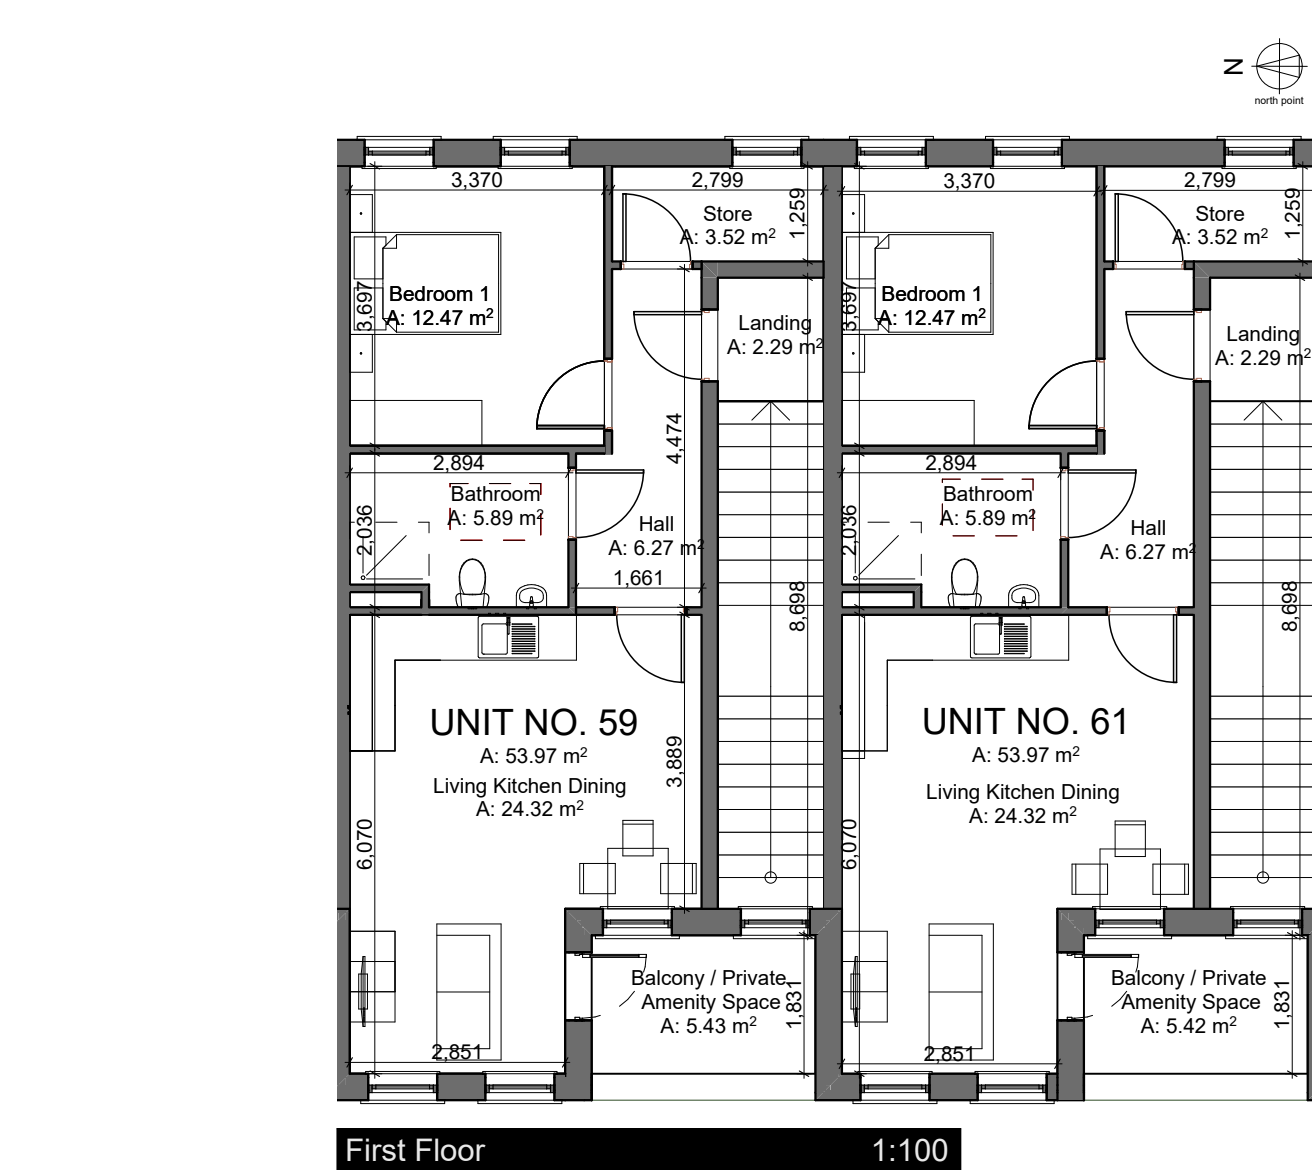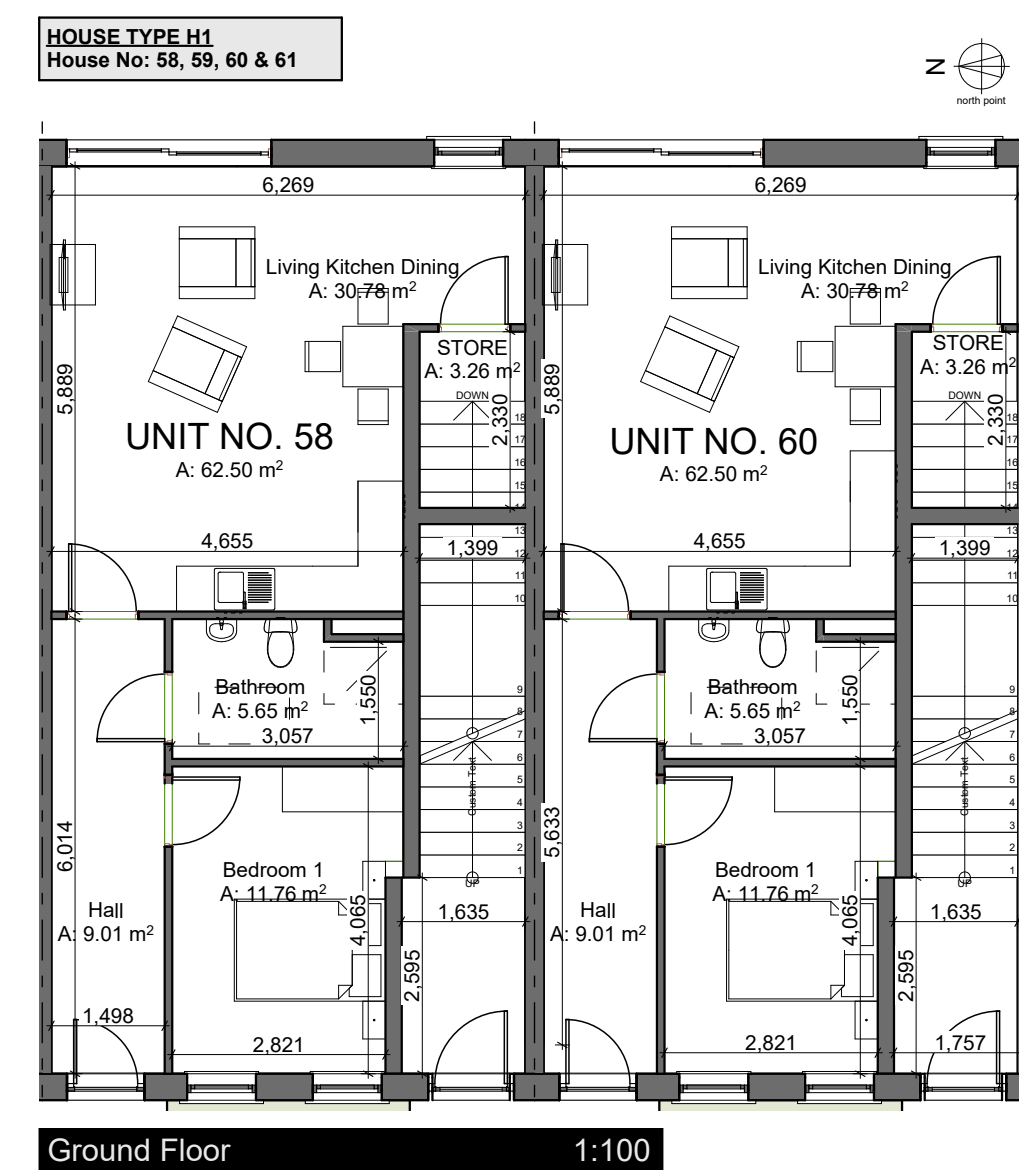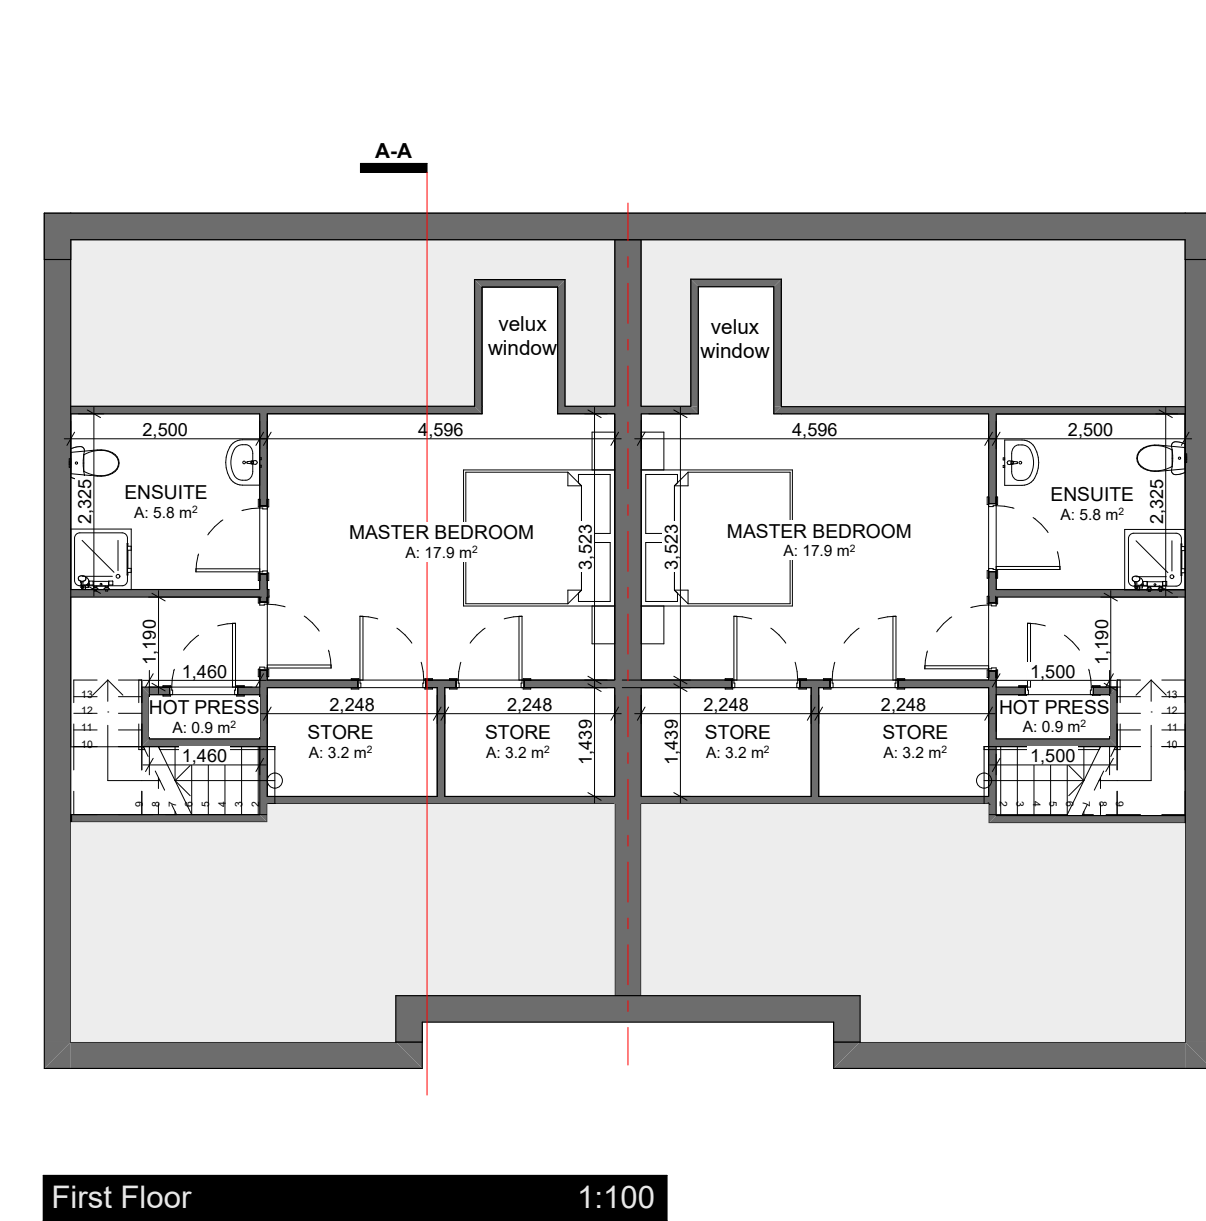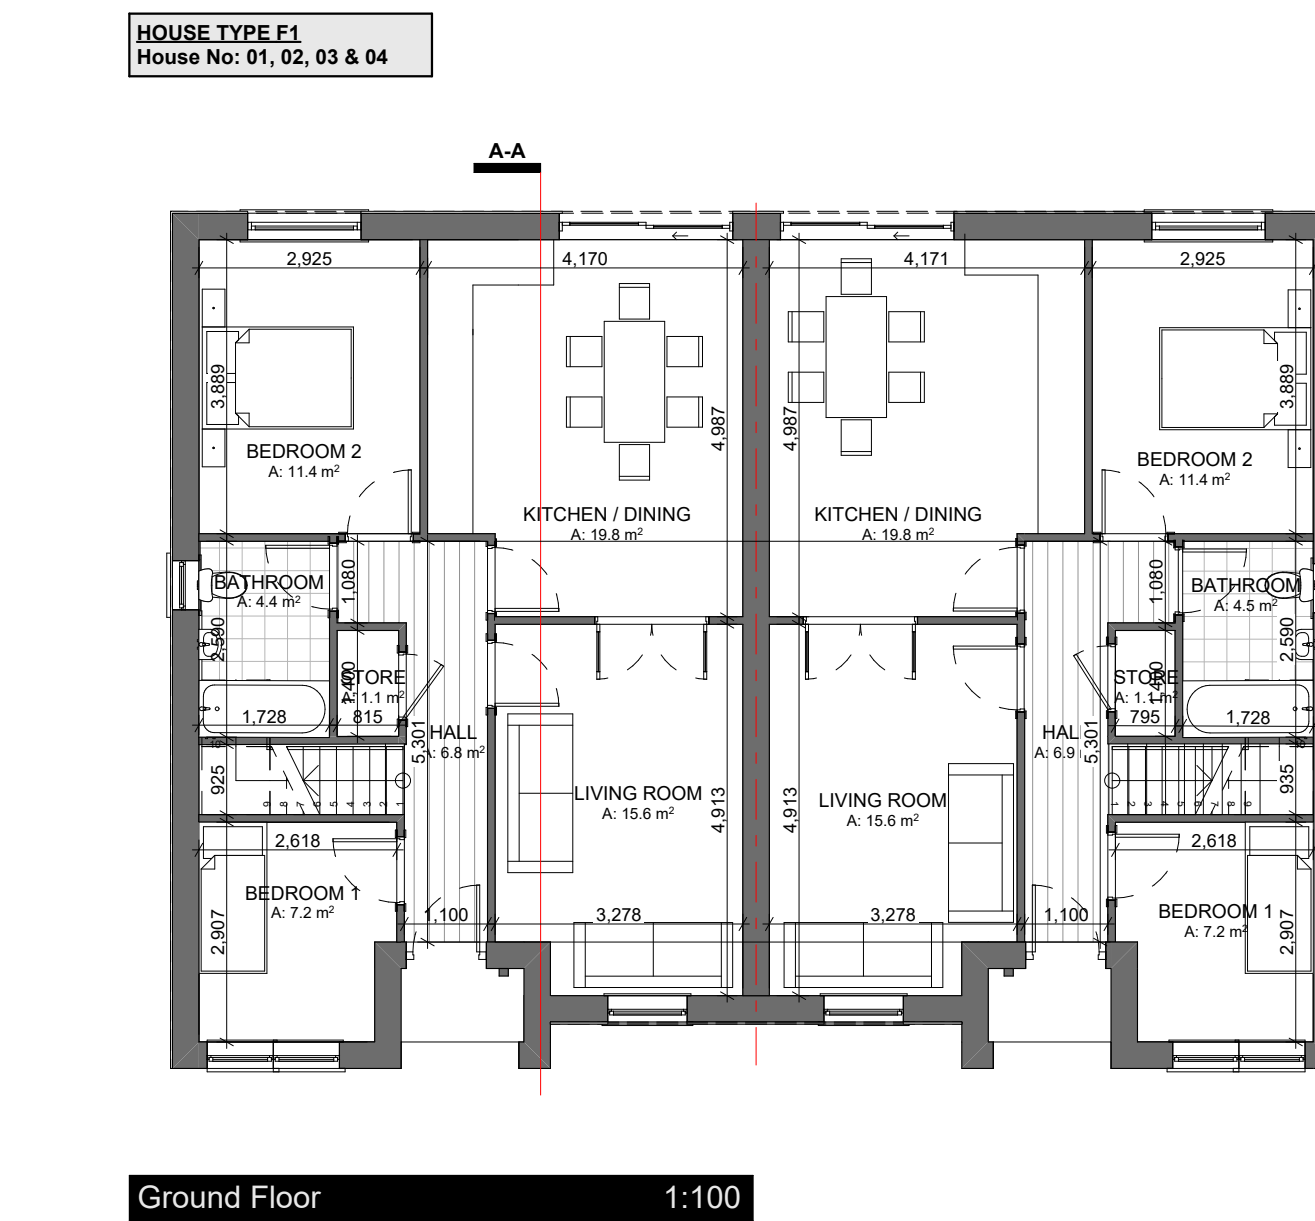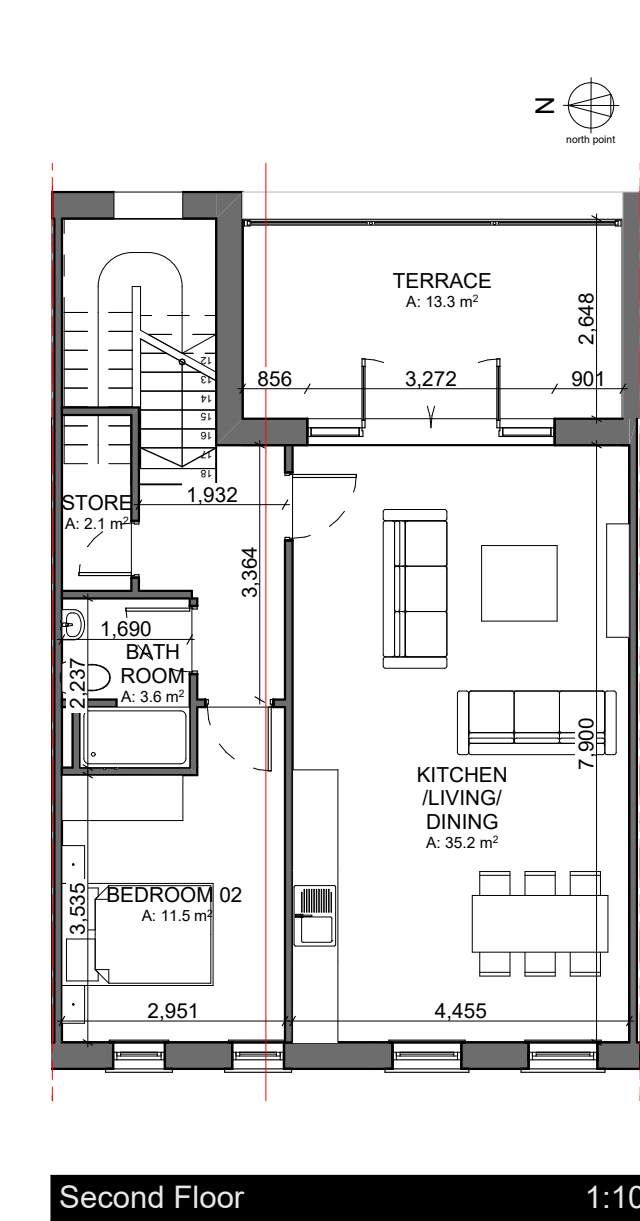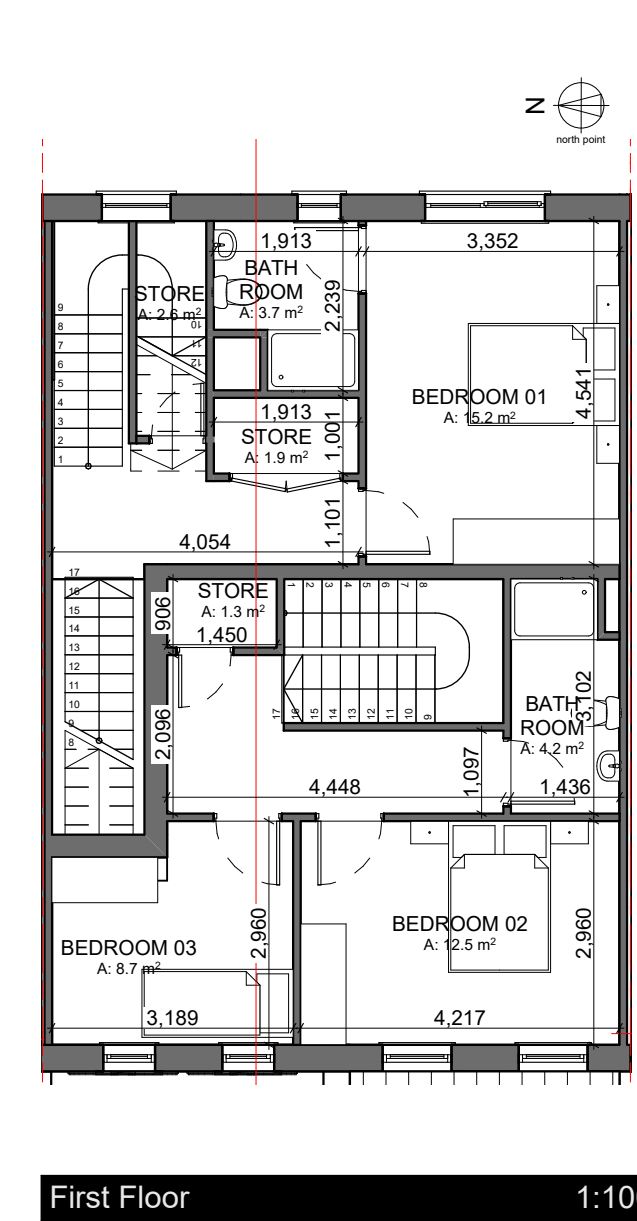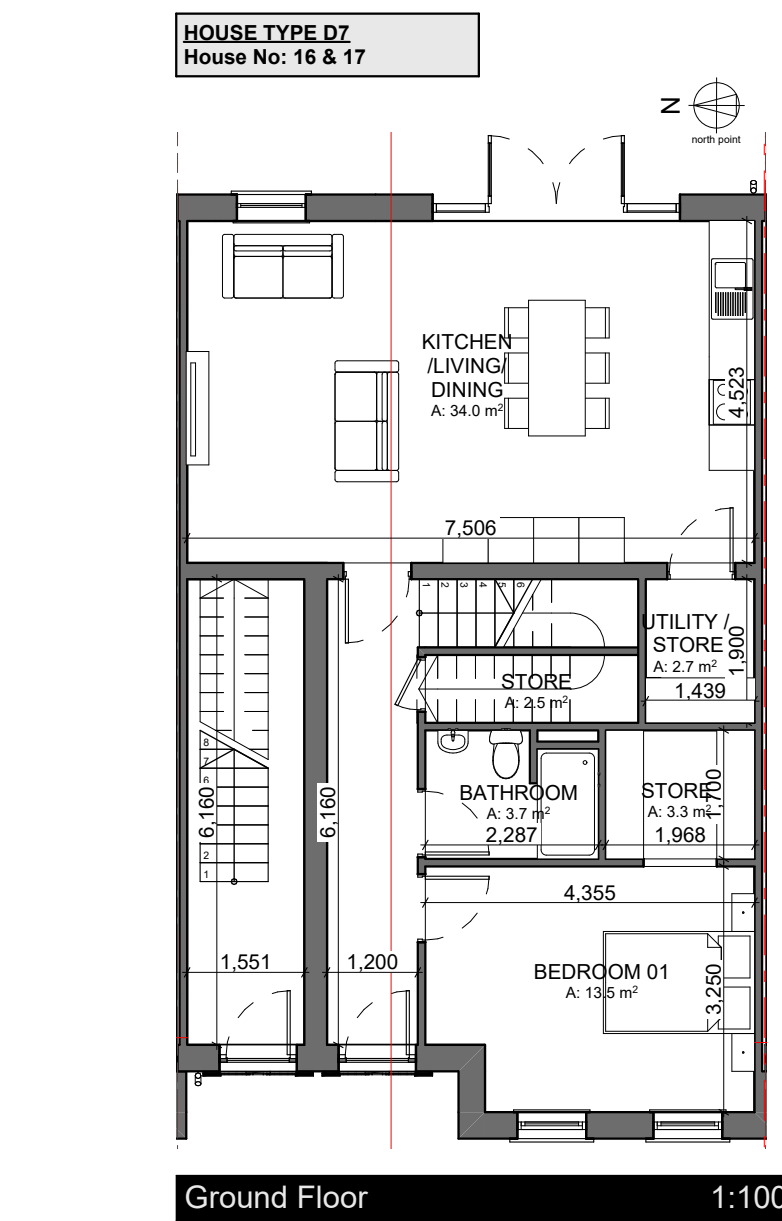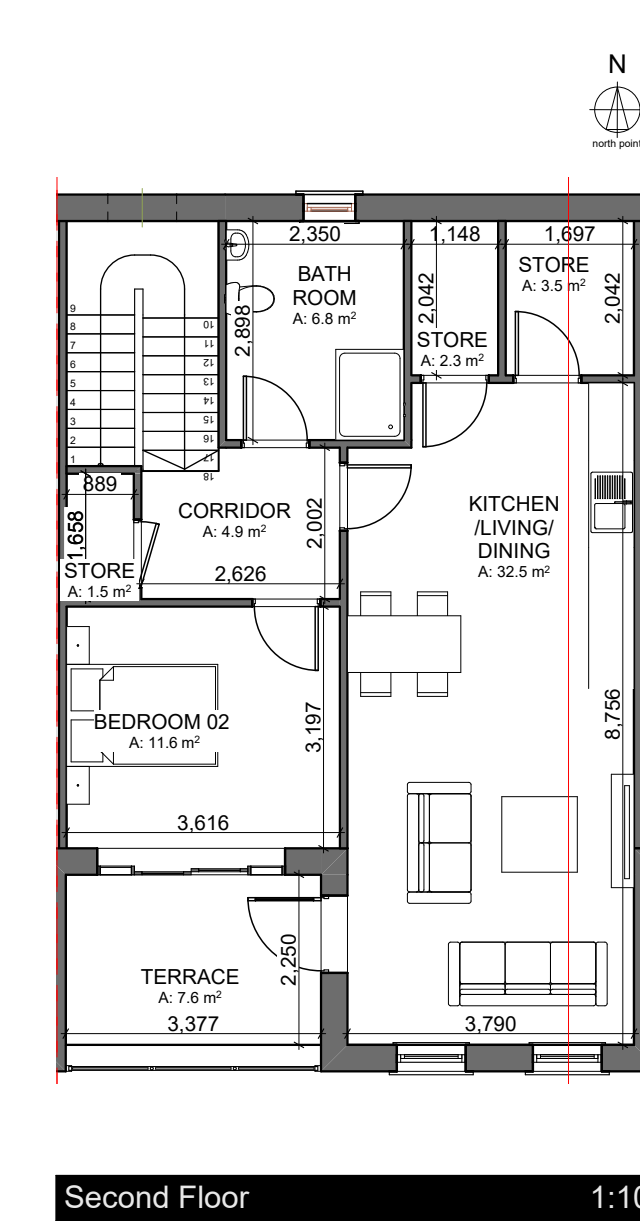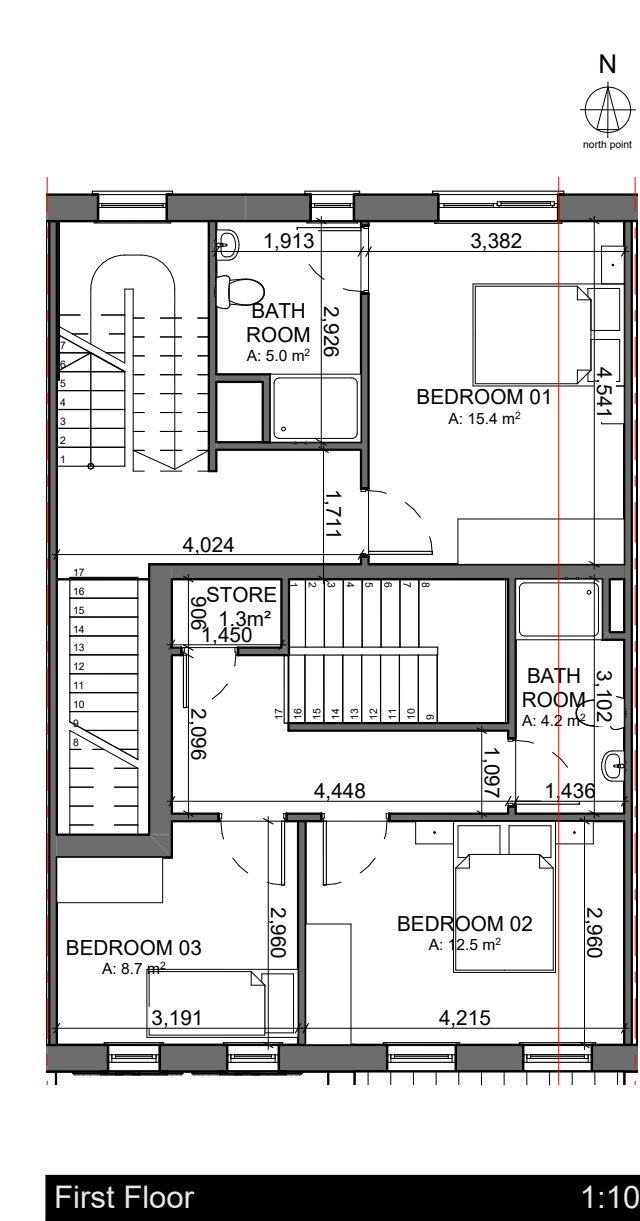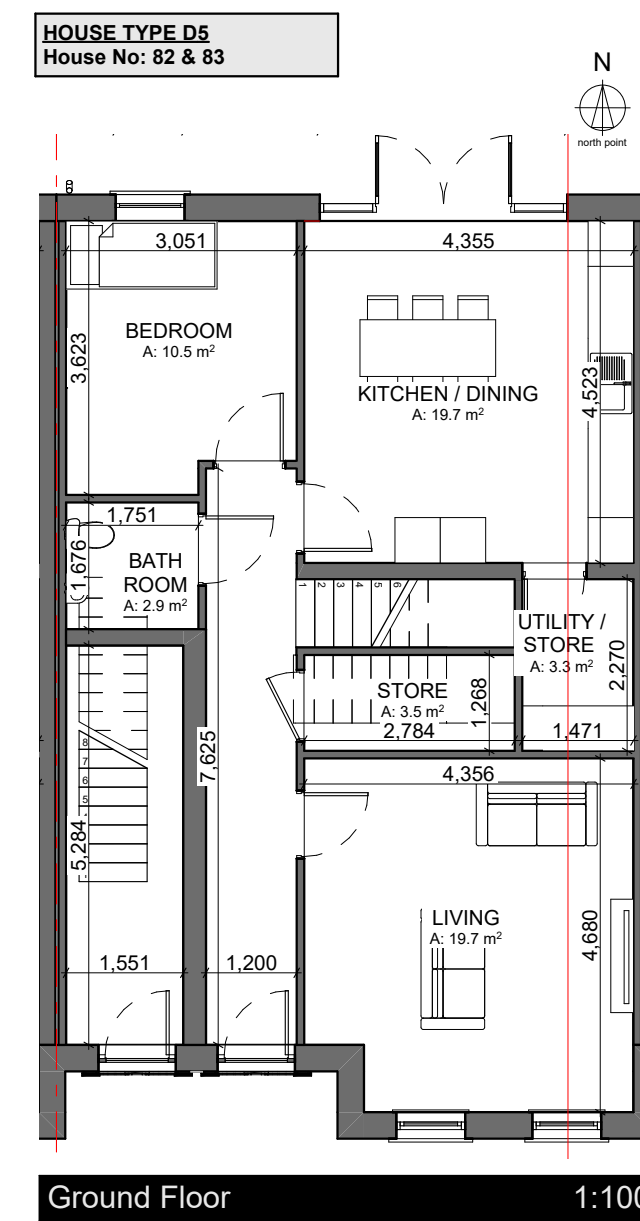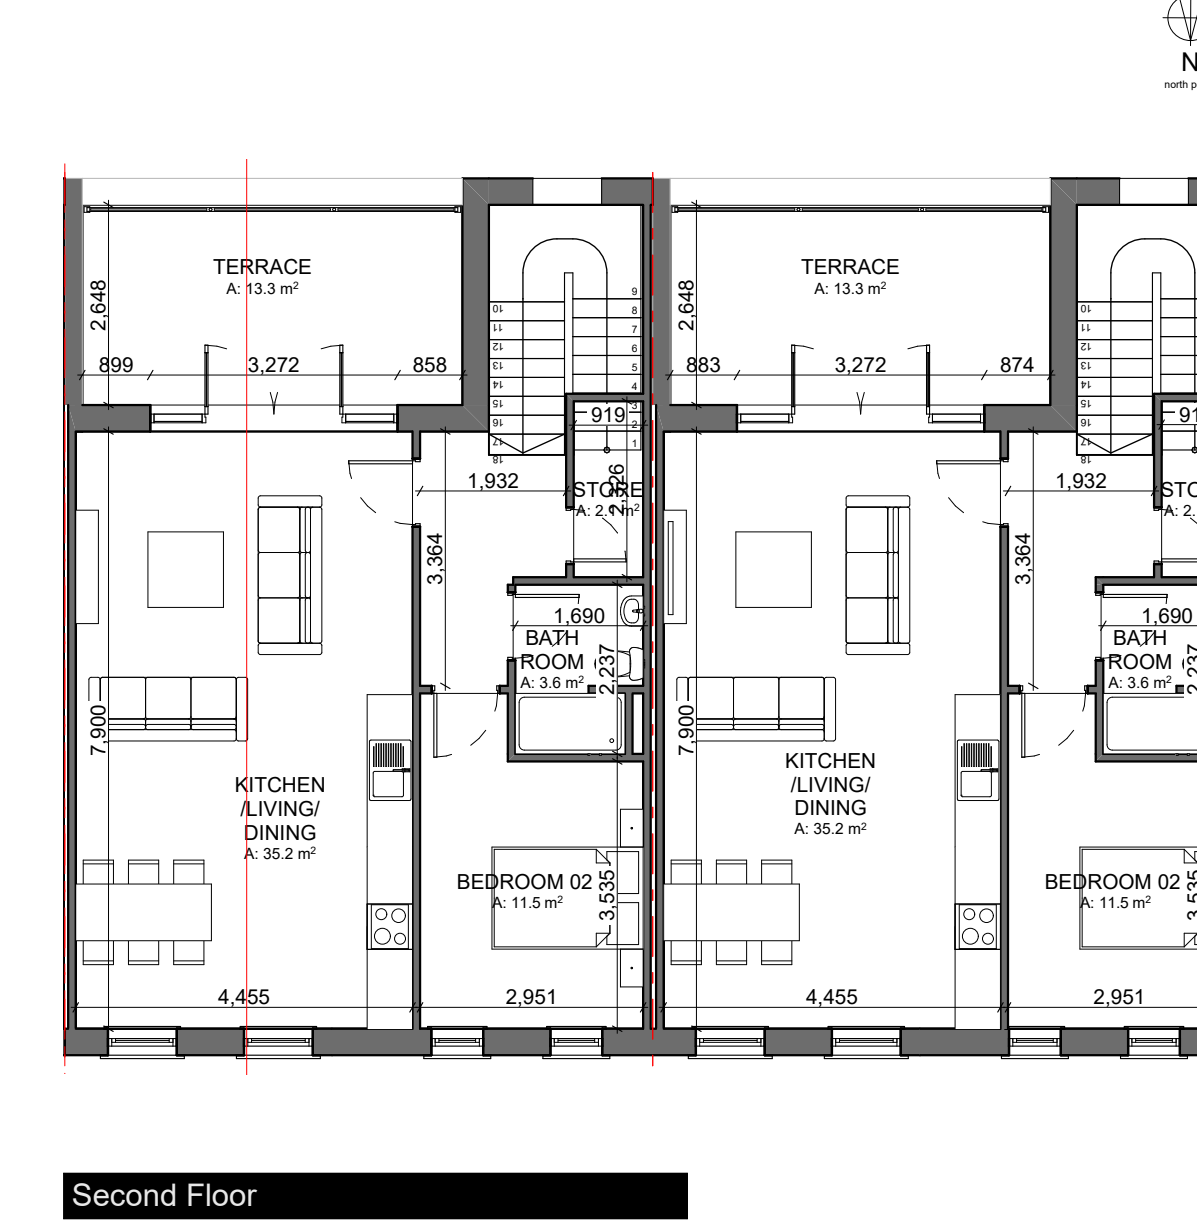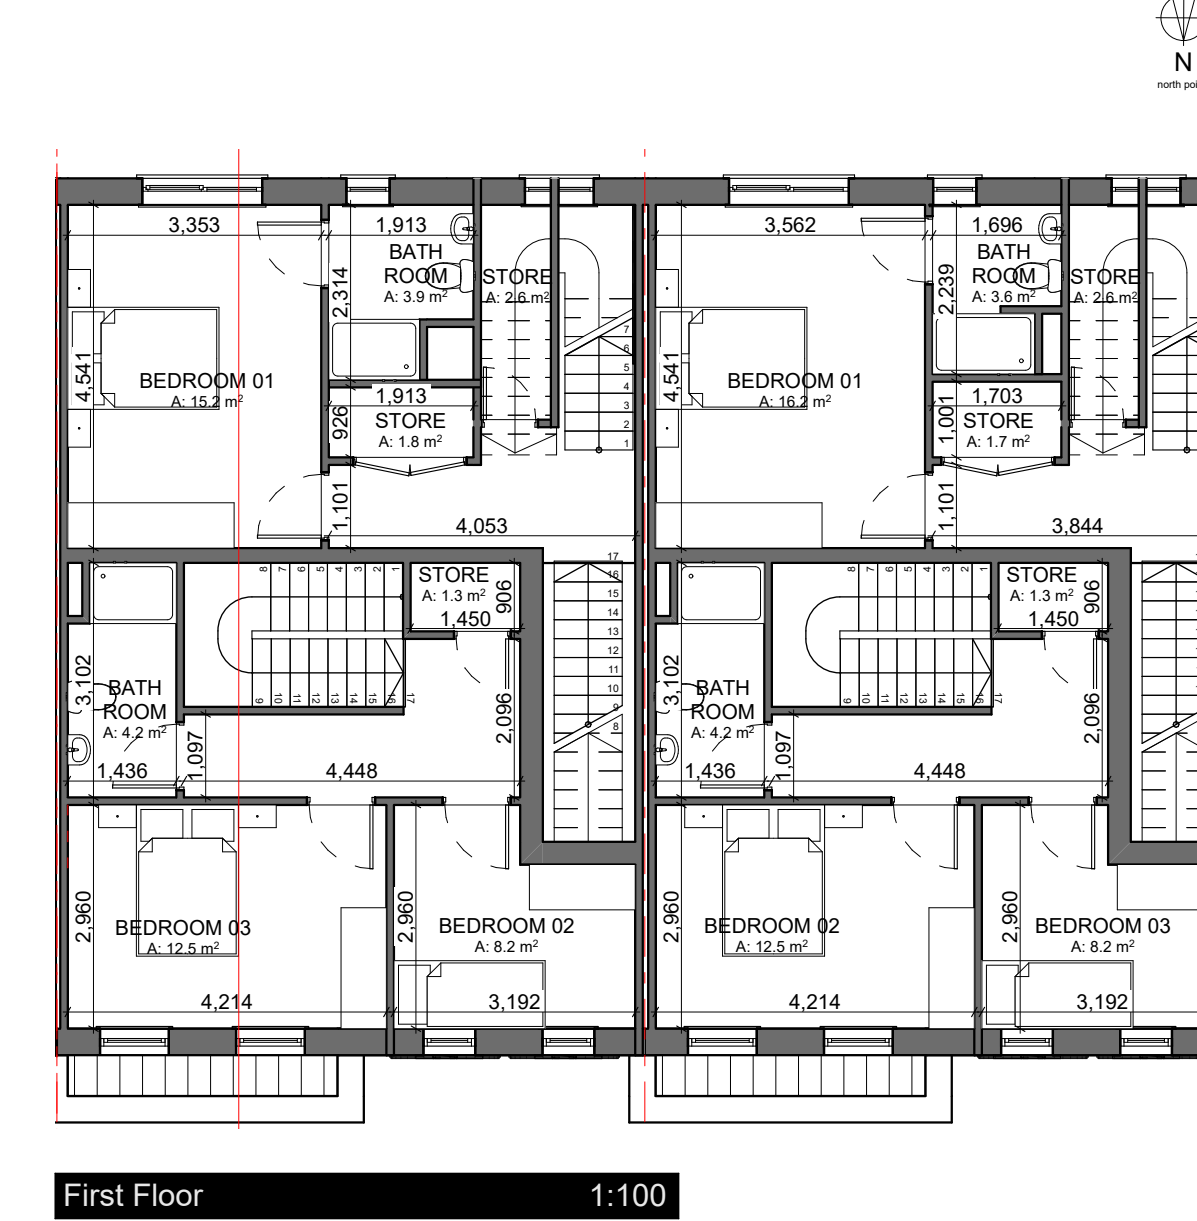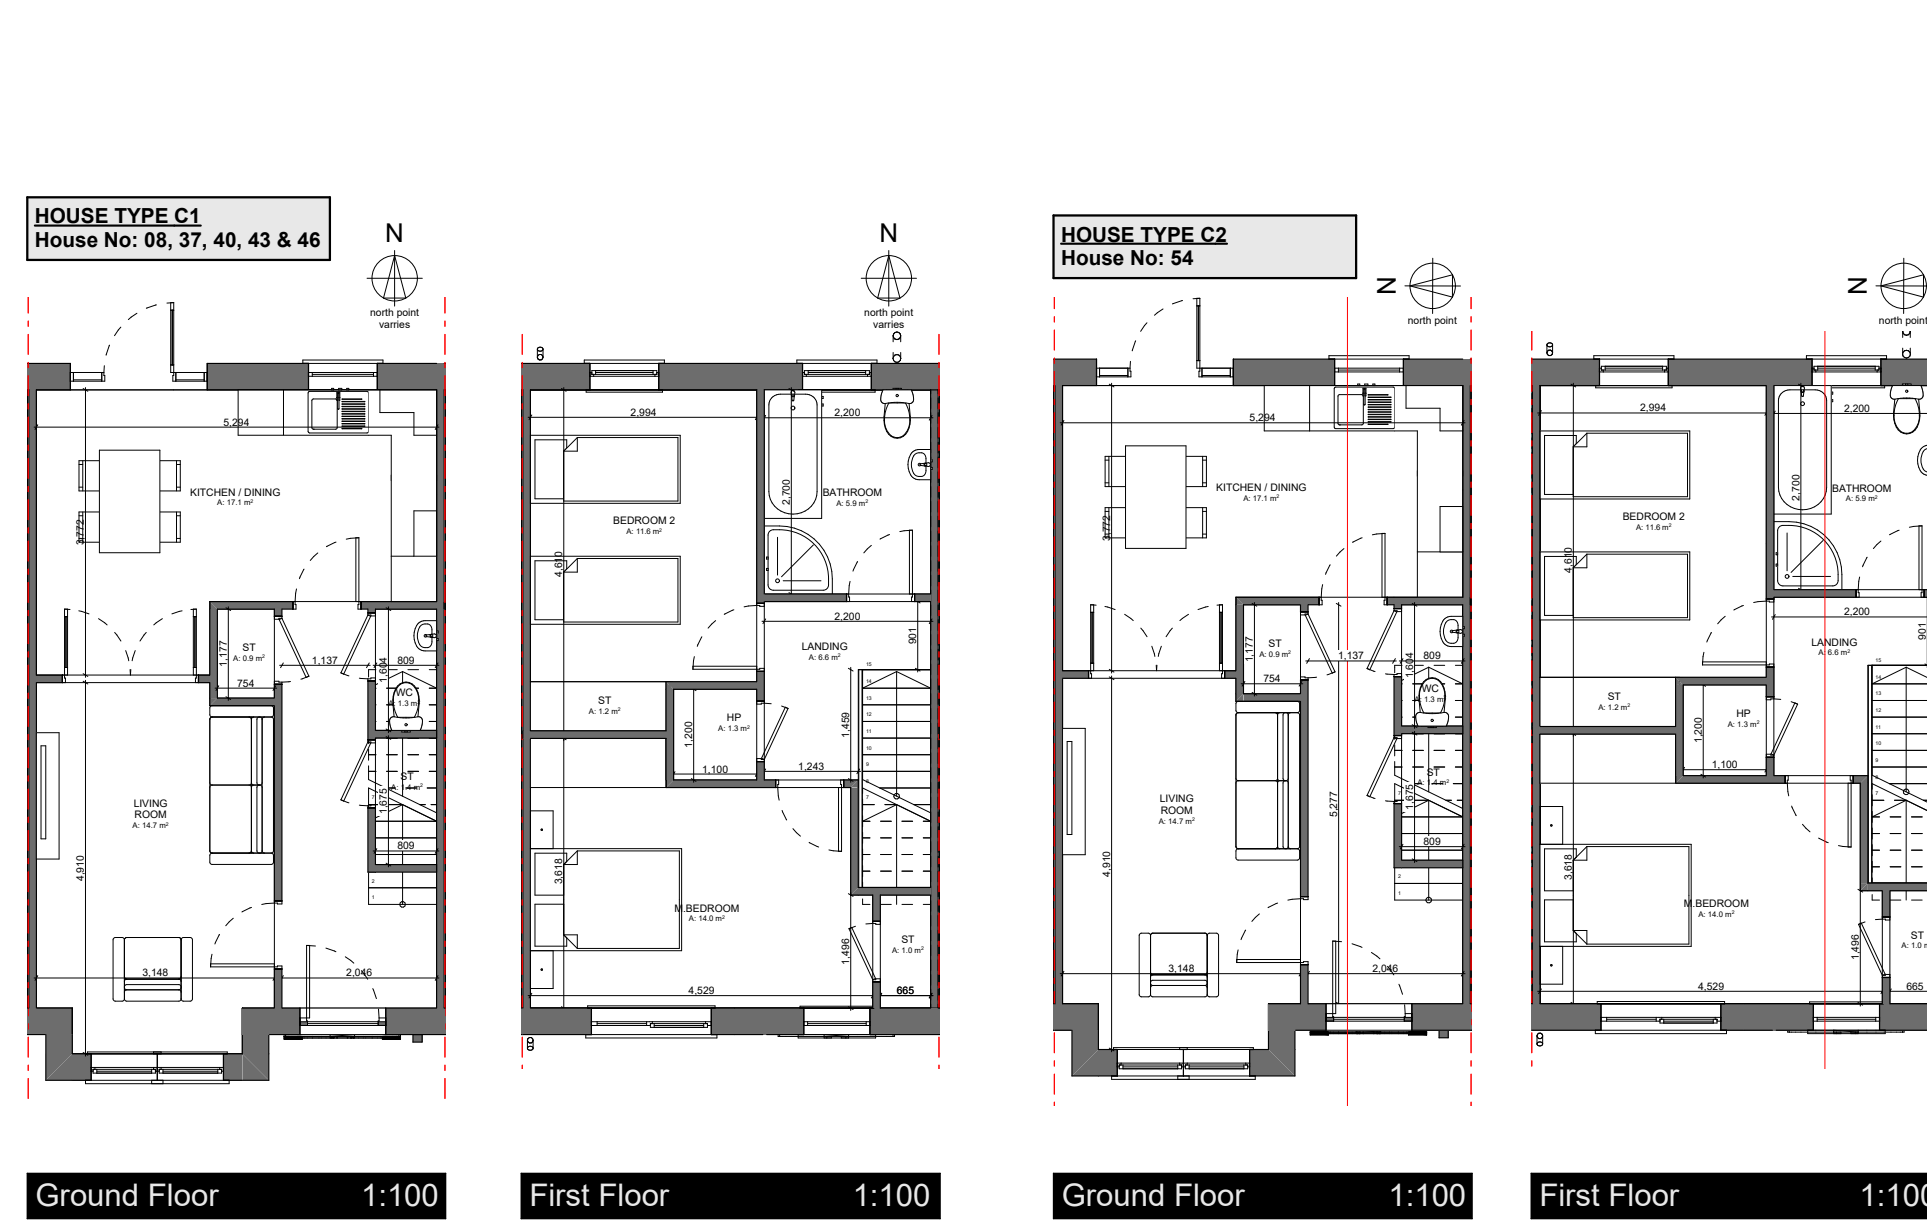

PLANNING ONLY

ISSUE	DATE	DESCRIPTION	APPROVED
P-02	17/10/2025	ISSUED FOR STAGE 4 LRD APPLICATION	CB
P-01	13/03/2025	ISSUED FOR STAGE 2 LRD APPLICATION	CB



©MICHAEL FITZPATRICK ARCHITECTS LIMITED
COPYRIGHT RESERVED

PROJECT DETAILS
Proposed residential development at
Lisdaran Townland, Loreto Road, Cavan
Town for Lisdaran Developments Ltd

Part V Allocation Drawing

Drawn by: MFA-00-00-DR-A-513

Scale: As indicated R: County C: Byrne 17/10/2025

Co. Cavan

www.michaelfitzpatrick.ie

info@michaelfitzpatrick.ie

T: 049 4355860

SHL RLM